


CAFE AND REST ROOMS

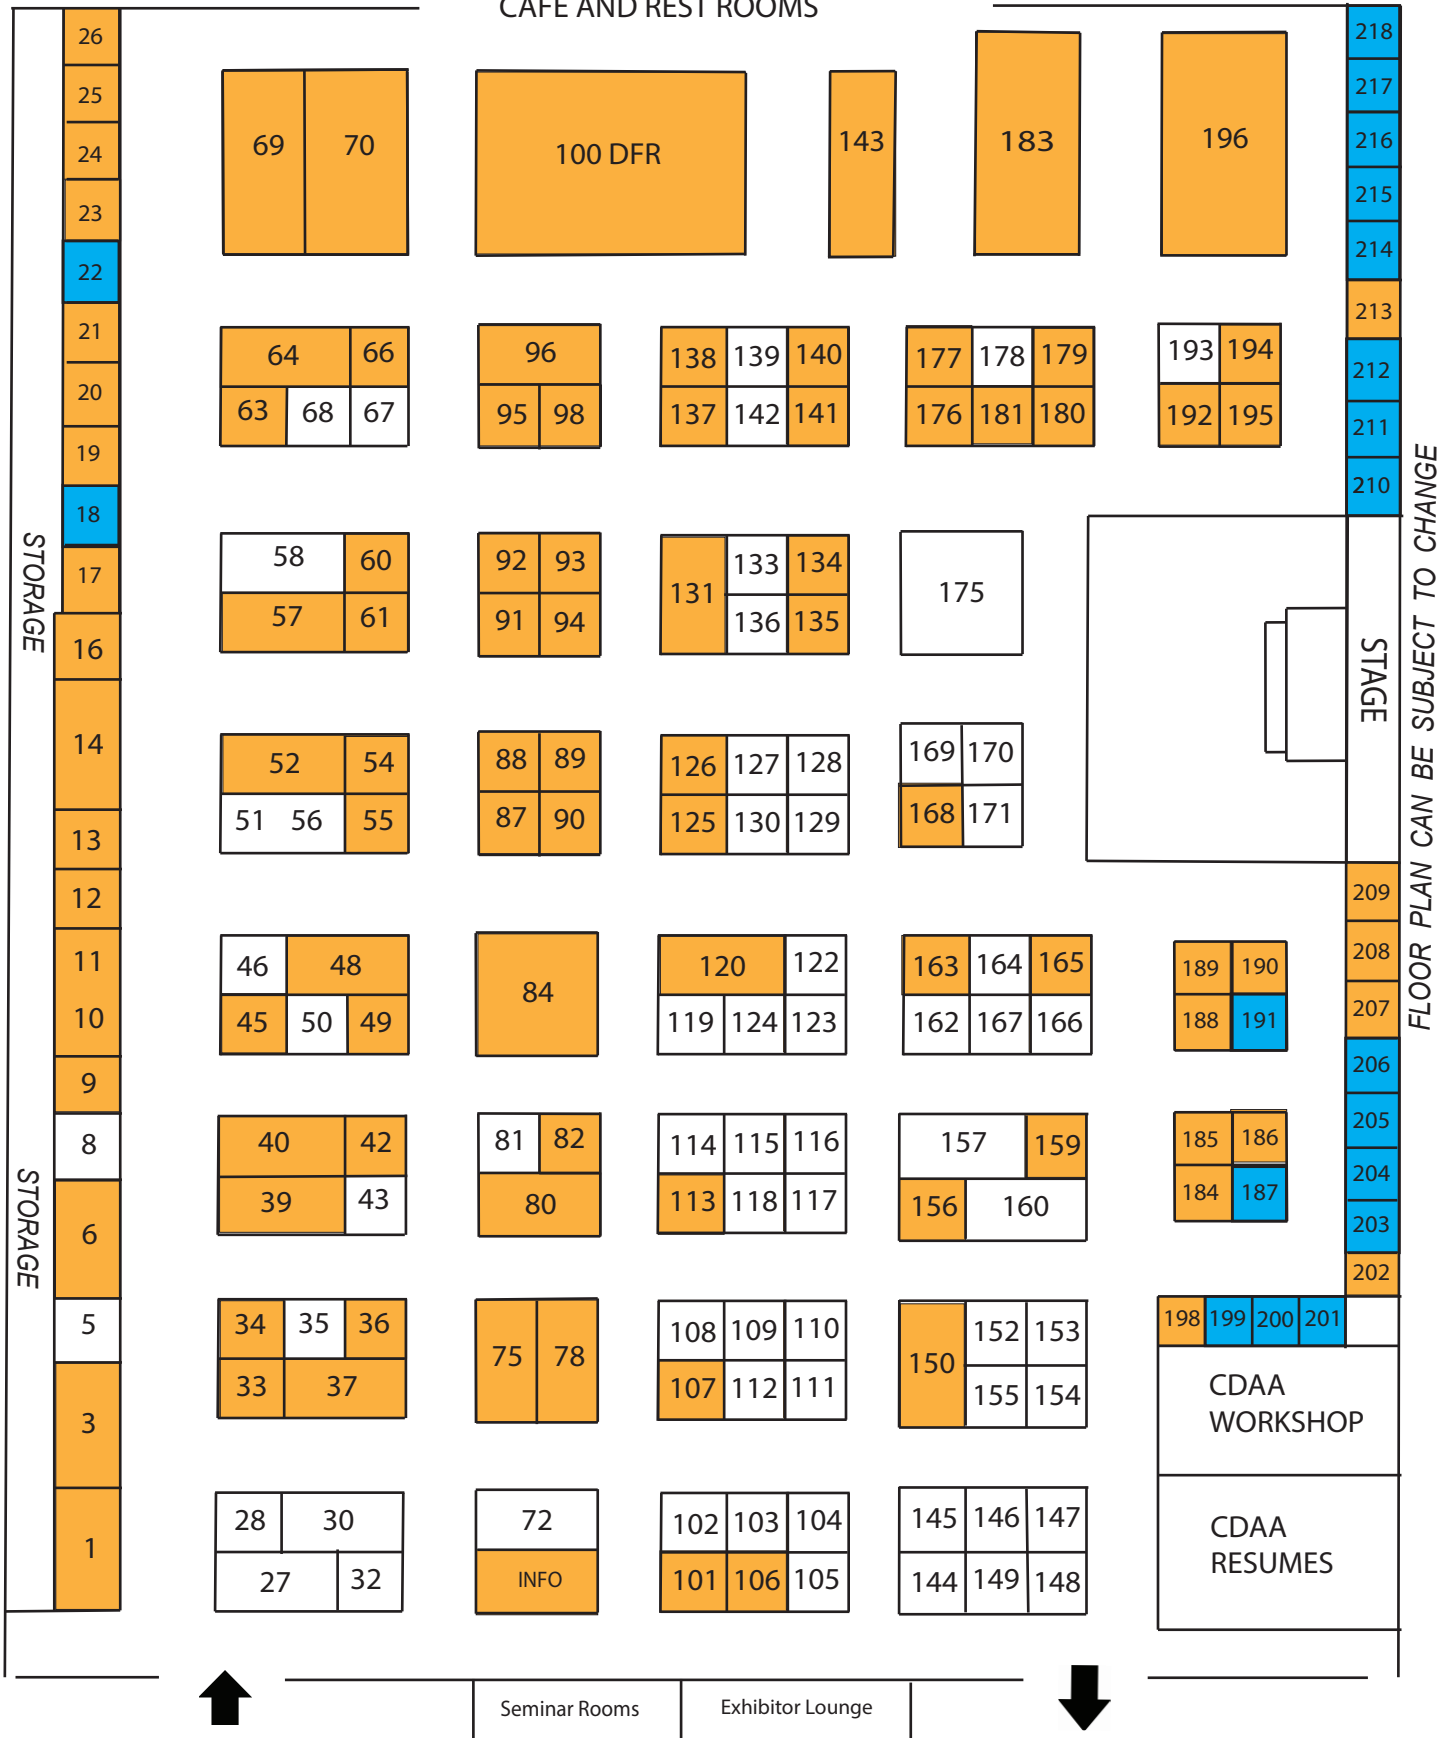

FLOOR PLAN CAN BE SUBJECT TO CHANGE

Entrance Door 9

Exit Door 10

- All stands in Orange have been booked
- All stands in White are Standard Displays - 3m x 3m stands
- All stands in Blue are Mini Displays - 2.5m x 2m stands